
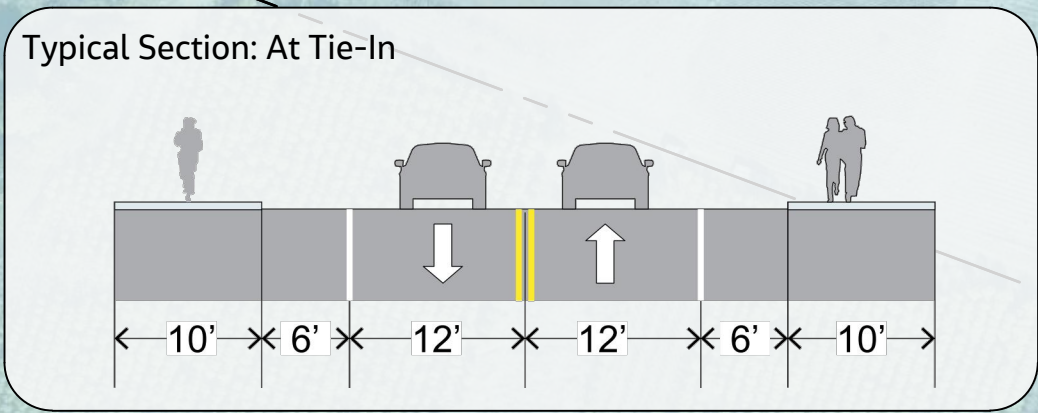
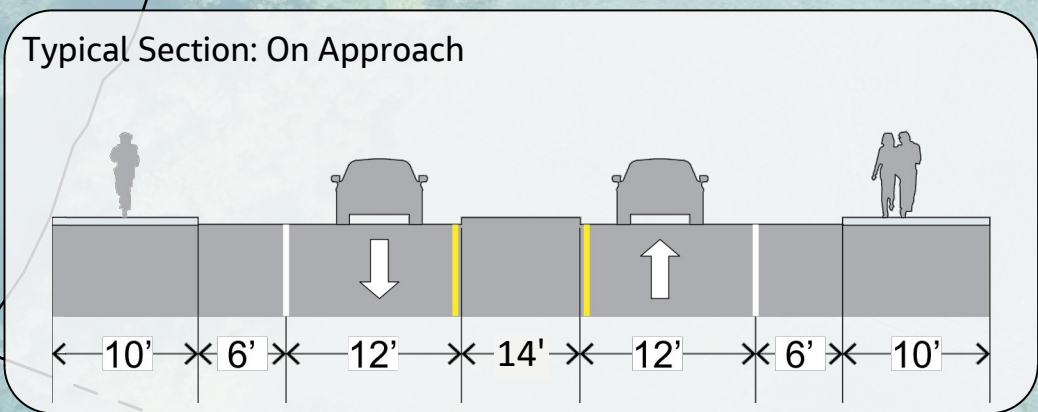


- FEMA Floodplain
- Roadway
- Shared Path
- Central Island
- Mountable Truck Apron
- Rain Garden
- Property Lines
- Existing Bridge Structure
- Existing Edge Of Pavement

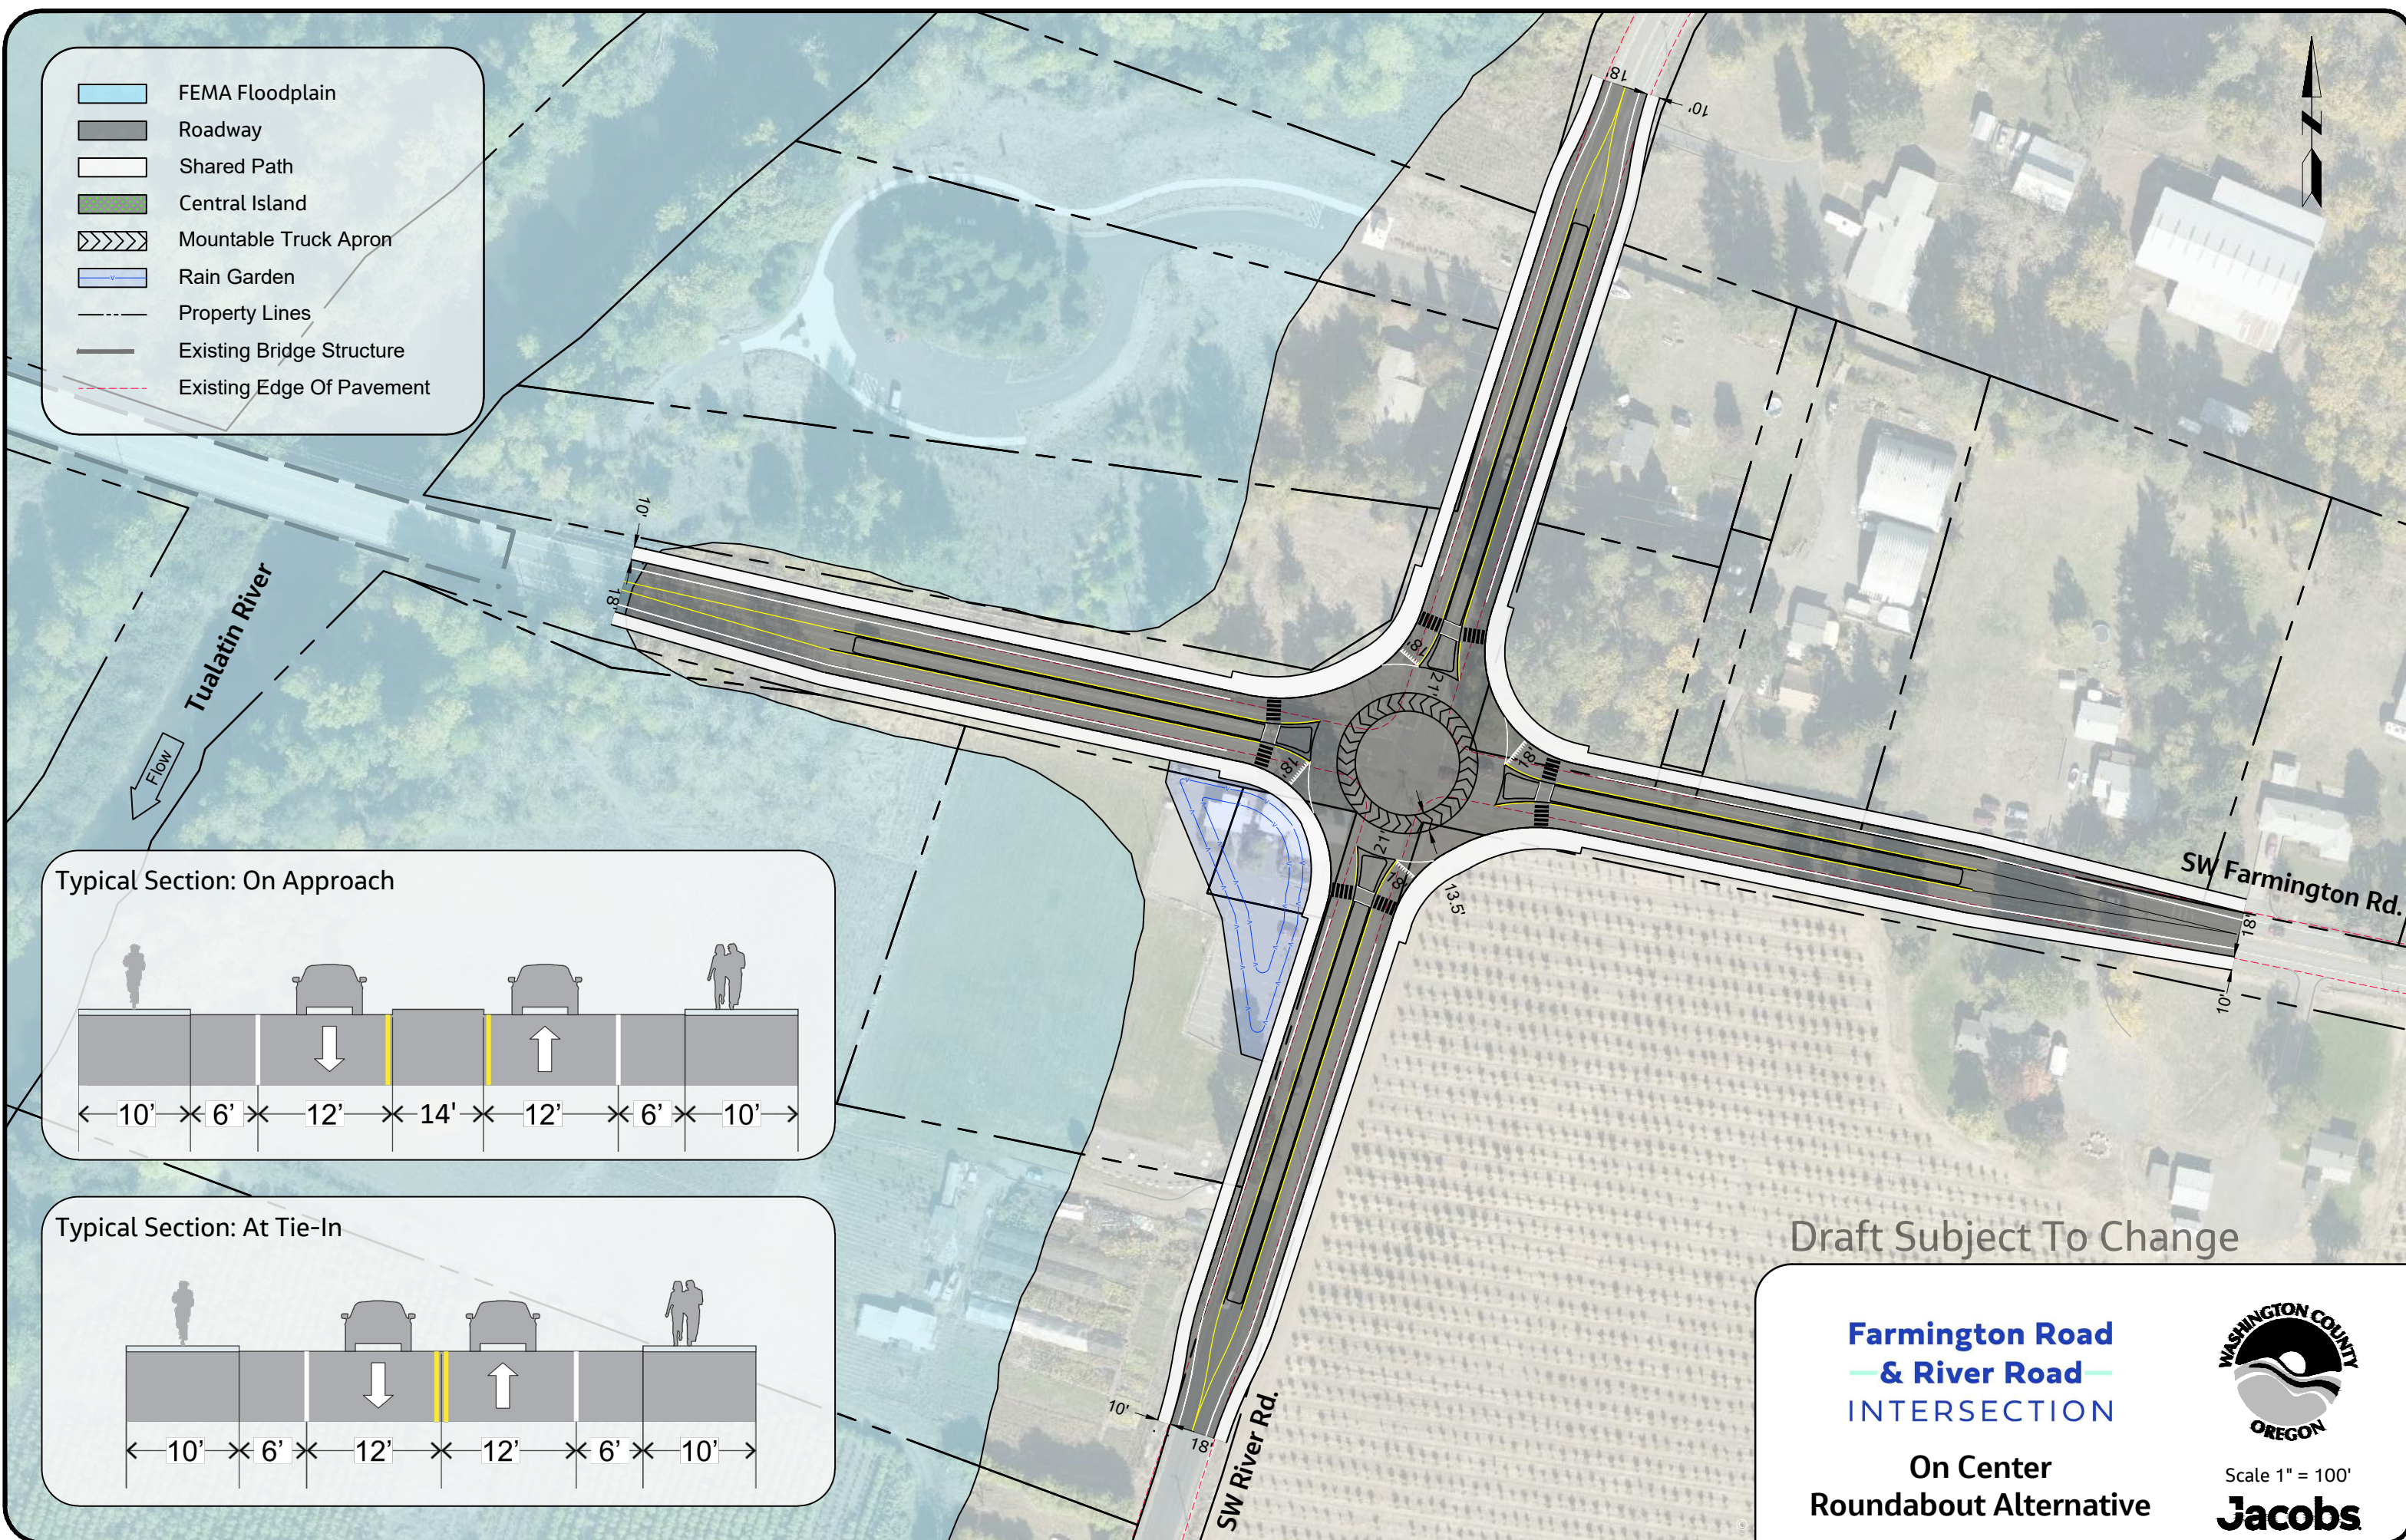

Draft Subject To Change

**Farmington Road
& River Road
INTERSECTION**

**On Center
Roundabout Alternative**



Scale 1" = 100'
Jacobs